

## Diversion Routes

### A720 WB to M8

Exit A720 at Calder junction (A71),  
Take 2nd exit at the roundabout,  
Keep left to follow slip to M8.

### A720 WB to A720 WB

Exit A720 at Calder junction (A71),  
Take 2nd exit at the roundabout,  
Keep right to follow road to A720 WB.

### M8 to A720 EB

Exit the M8 onto the A720 WB Slip,  
At Gogar Roundabout take the 5th exit  
onto A720 EB.

### A720 EB to M8

Keep left towards A71,  
At Calder roundabout take the 4th Exit,  
Keep left to follow slip to M8.

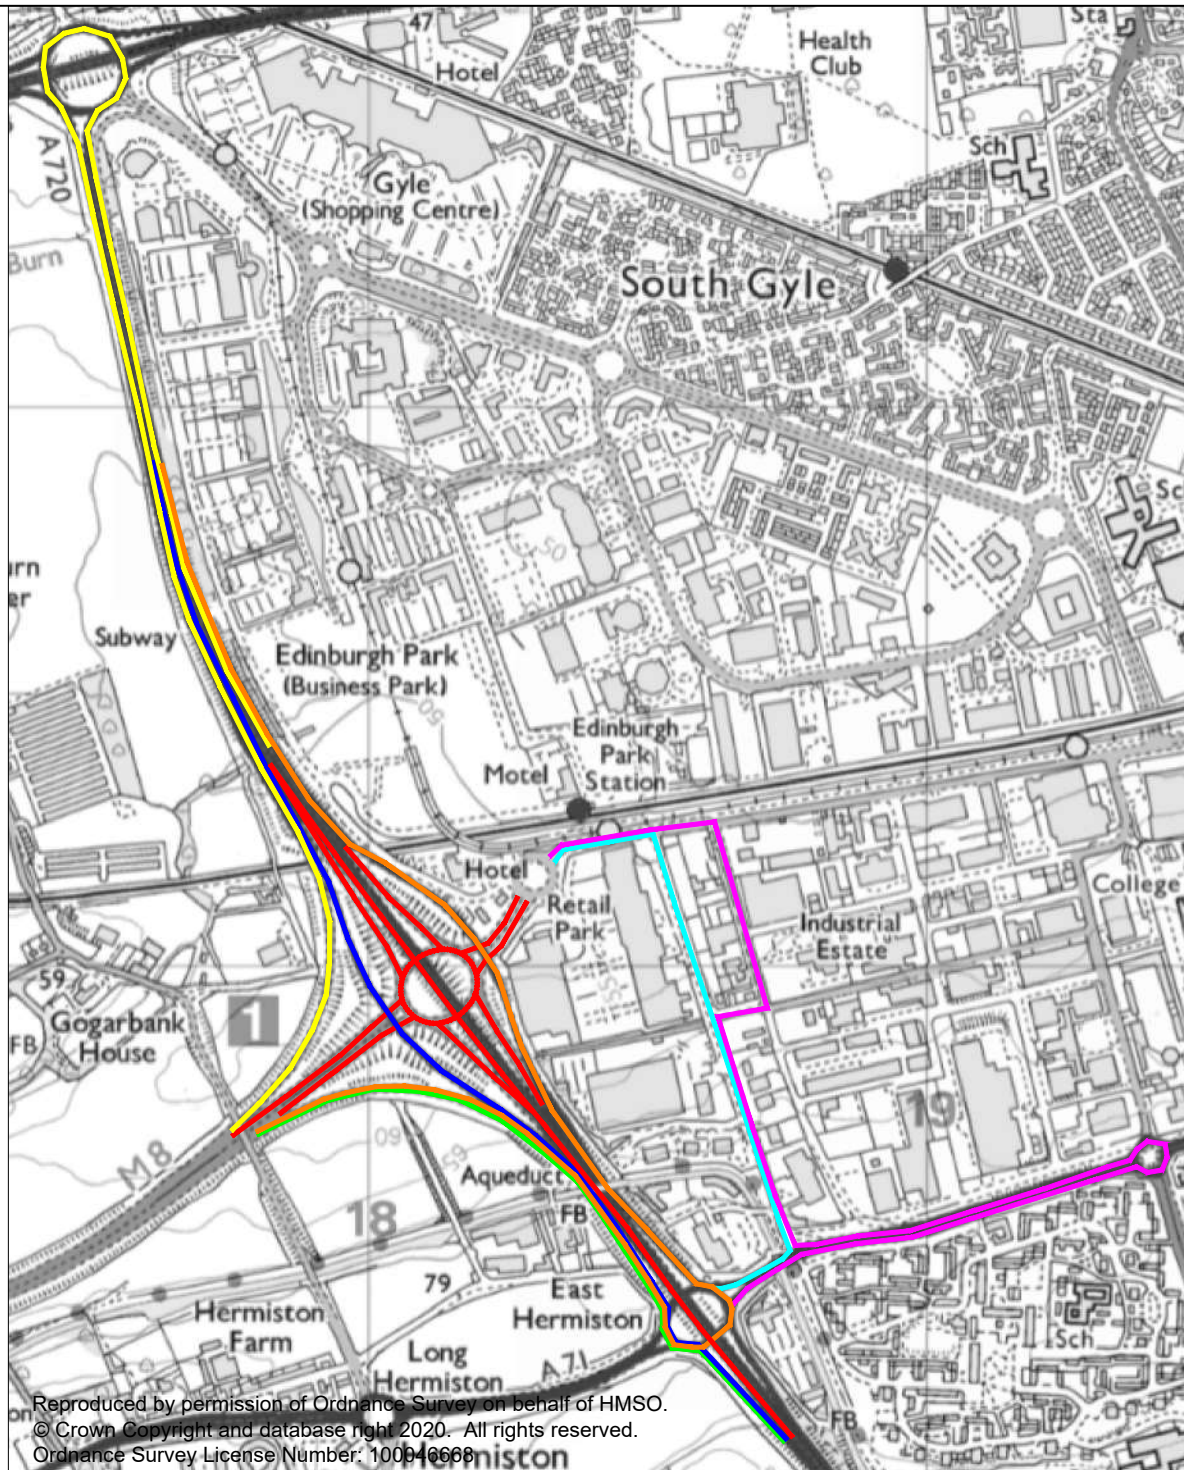
### Calder Rbt to Retail Park

For all routes to retail park, follow  
relevant diversion to Calder roundabout  
and from there exit Calder roundabout  
onto Calder Road (A71),  
Turn left onto Cultins Road,  
Turn left onto Hermiston Gait.



### Retail Park to Calder Rbt

Exit Roundabout onto Hermiston Gait  
through Bus Gate,  
Turn right onto Bankhead Drive,  
Turn right onto Bankhead Terrace,  
Turn left onto Cultins Road,  
Merge left on Calder Road (A71),  
At Bankhead roundabout take the 4th  
exit onto A71 WB,  
At Calder roundabout follow onwards  
route diversions.

Access for emergency vehicles will be  
maintained at all times.



Reproduced by permission of Ordnance Survey on behalf of HMSO.  
© Crown Copyright and database right 2020. All rights reserved.  
Ordnance Survey License Number: 100046668

|  |  |                     |               |
|--|--|---------------------|---------------|
| Drawing Number   |  | 23-SE-0102-58 - 002 |               |
| <ul style="list-style-type: none"> <li><span style="color: red;">█</span> Closure Area</li> <li><span style="color: green;">█</span> A720 WB to M8 Diversion</li> <li><span style="color: blue;">█</span> A720 WB to A720 WB Diversion</li> <li><span style="color: yellow;">█</span> M8 to A720 EB Diversion</li> <li><span style="color: orange;">█</span> A720 EB to M8 Diversion</li> <li><span style="color: cyan;">█</span> Calder Rbt to Retail Park Diversion</li> <li><span style="color: magenta;">█</span> Retail Park to Calder Rbt Diversion</li> </ul> |  |                     |               |
| Do not scale this drawing  |  |                     |               |
| Rev  | Date   | Checked             |               |
| Status   |  |                     |               |
| FOR INFORMATION  |  |                     |               |
| Rev.   | 1  |                     |               |
| Client   | <br>TRANSPORT SCOTLAND<br><small>SCOTLAND'S NATIONAL RAIL</small> |                     |               |
| Project  | <br>BEAR  |                     |               |
| Title  | A720 HERMISTON GAIT<br>ROUNDABOUT<br><br>DIVERSION ROUTES  |                     |               |
| Drawing No.  | 23-SE-0102-58 - 002  |                     |               |
| Scale  | NTS  |                     | Date MAR 2024 |
| Designed   | BH   | Drawn               | BH            |
| Checked  | LB   | Approved            | LB            |